



SECTION - SIGN FRAMING

1

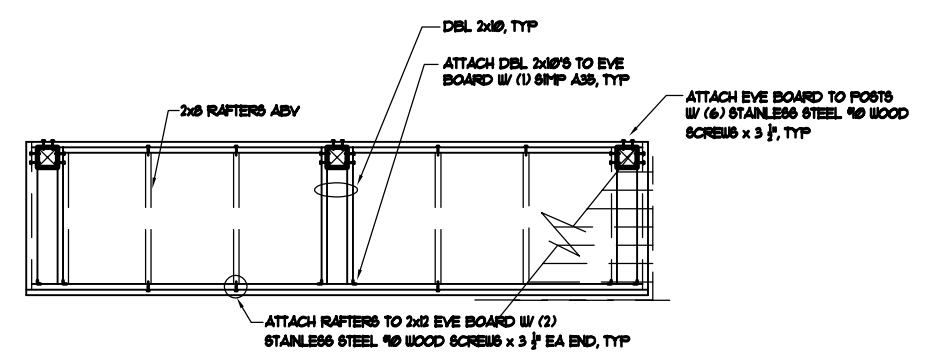


ROOF PLAN

3

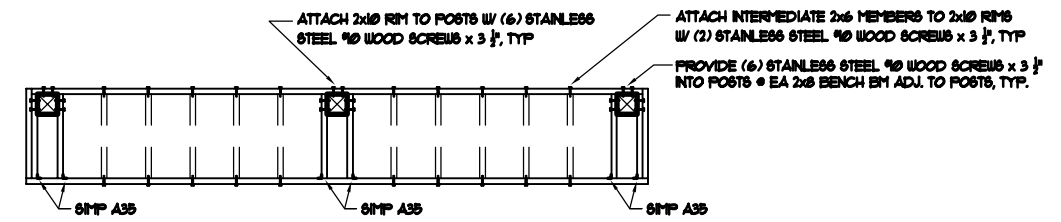


BENCH PLAN

4

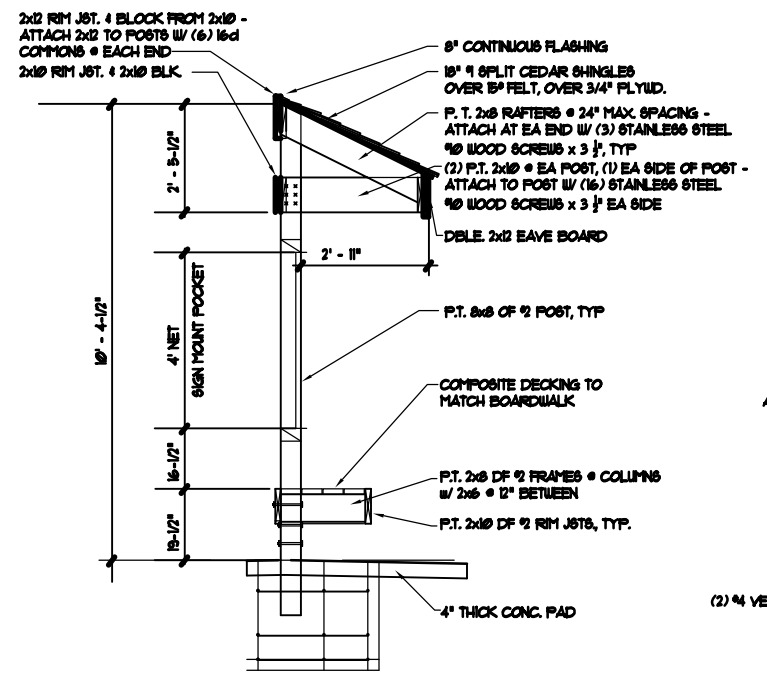

SIDE ELEVATION

2

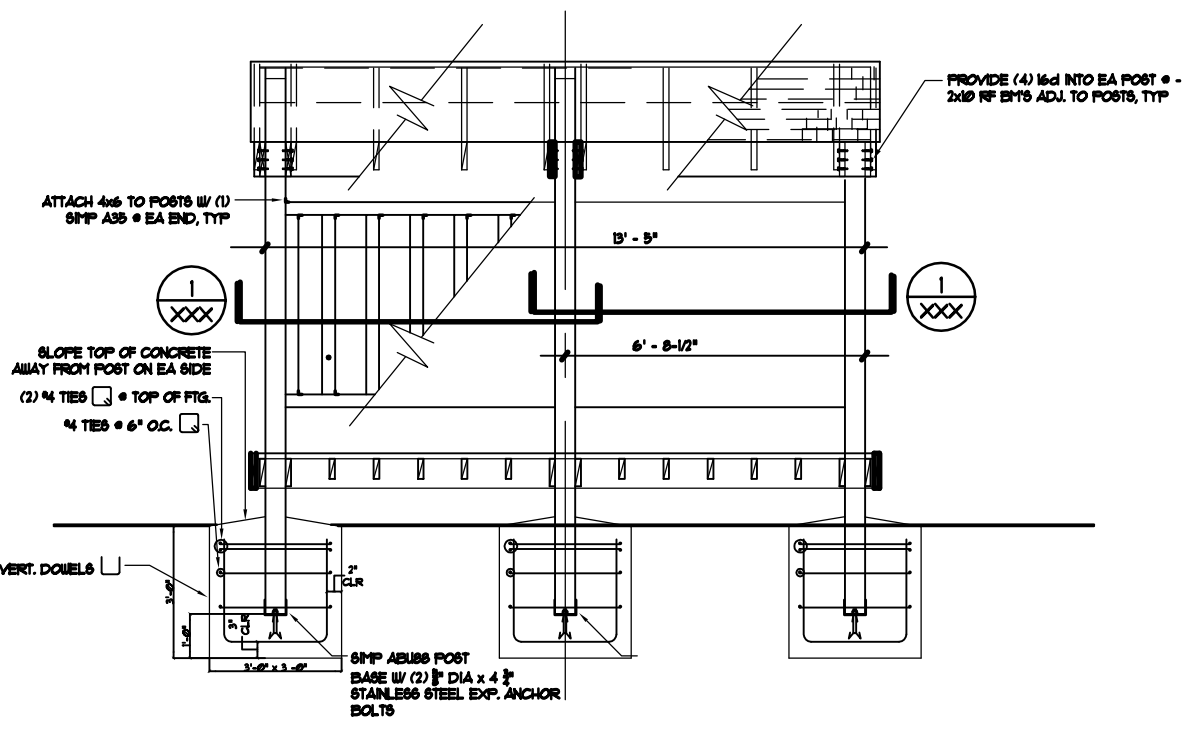

FRONT ELEVATION

5



STATE OF WASHINGTON REGISTERED LANDSCAPE ARCHITECT

H. BRUCE MCCRORY CERTIFICATE NO. 504 (VALID ONLY WITH SIGNATURE)

AHBL Project # 207529

#	REVISION	DATE

Sheet Title:
INFORMATION KIOSK PLAN

Design: McCrory Drawn: HBM
 Checked: HBM Approved: PCRS
 Scale: 1" = 20' Date: 2008-12-5

New Accessible Path and Boardwalk
 For: Puget Creek Park
 Contact: Scott M. Hanson
 702 Broadway-Suite 101
 Tacoma, WA, 98402
 In a portion of section 30, Township 21 North, Range 2 East, WM

Project #
02-06

Sheet
L-19